

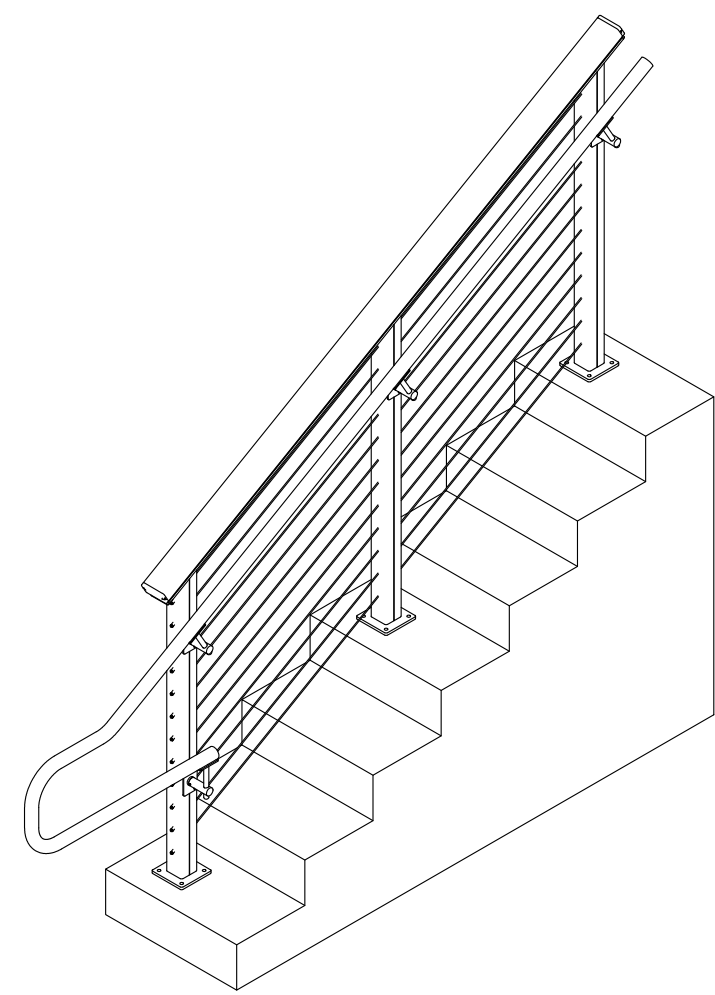


2018-12-19 Stainless Cable - Rolling 216-1.dwg
12/19/2018 9:35 AM
AdeleElfayoumy


ITEM NO.	PART NUMBER	DESCRIPTION	QTY.
1	03-009-01	BASE PLATE	2
2	03-001-01	TERMINAL POST (6005 TS ALUM.)	2
3	03-004-01	RECTANGULAR TOP RAIL (60-61 T6 ALUM.)	1
4	03-006-01	TOP RAIL SNAP COVER (60-61 T6 ALUM.)	1
5	03-005-01	RECTANGULAR RAIL END	1
6	Mirror03-005-01	RECTANGULAR RAIL END (ADC12 ALUM.)	1
7	01-008S-01 OR 01-028S-01	FIELD THREADED TERMINAL	13
8	01-0008-01 OR 01-028-01	FIELD THREADED TENSIONER	13
9	Stainless Cable	1/8" or 3/16" DIA.	13
10	Stainless Washer	STD	26
11	Stainless Hex Nut	STD	26
12	Stainless Acorn Nut	STD	26
13	6-32 SS TYPE	STD	4
14	1/4-20x2 1/2 PHIL FH T/F 410 SS	STD	8
15	LAG BOLT	STD	8

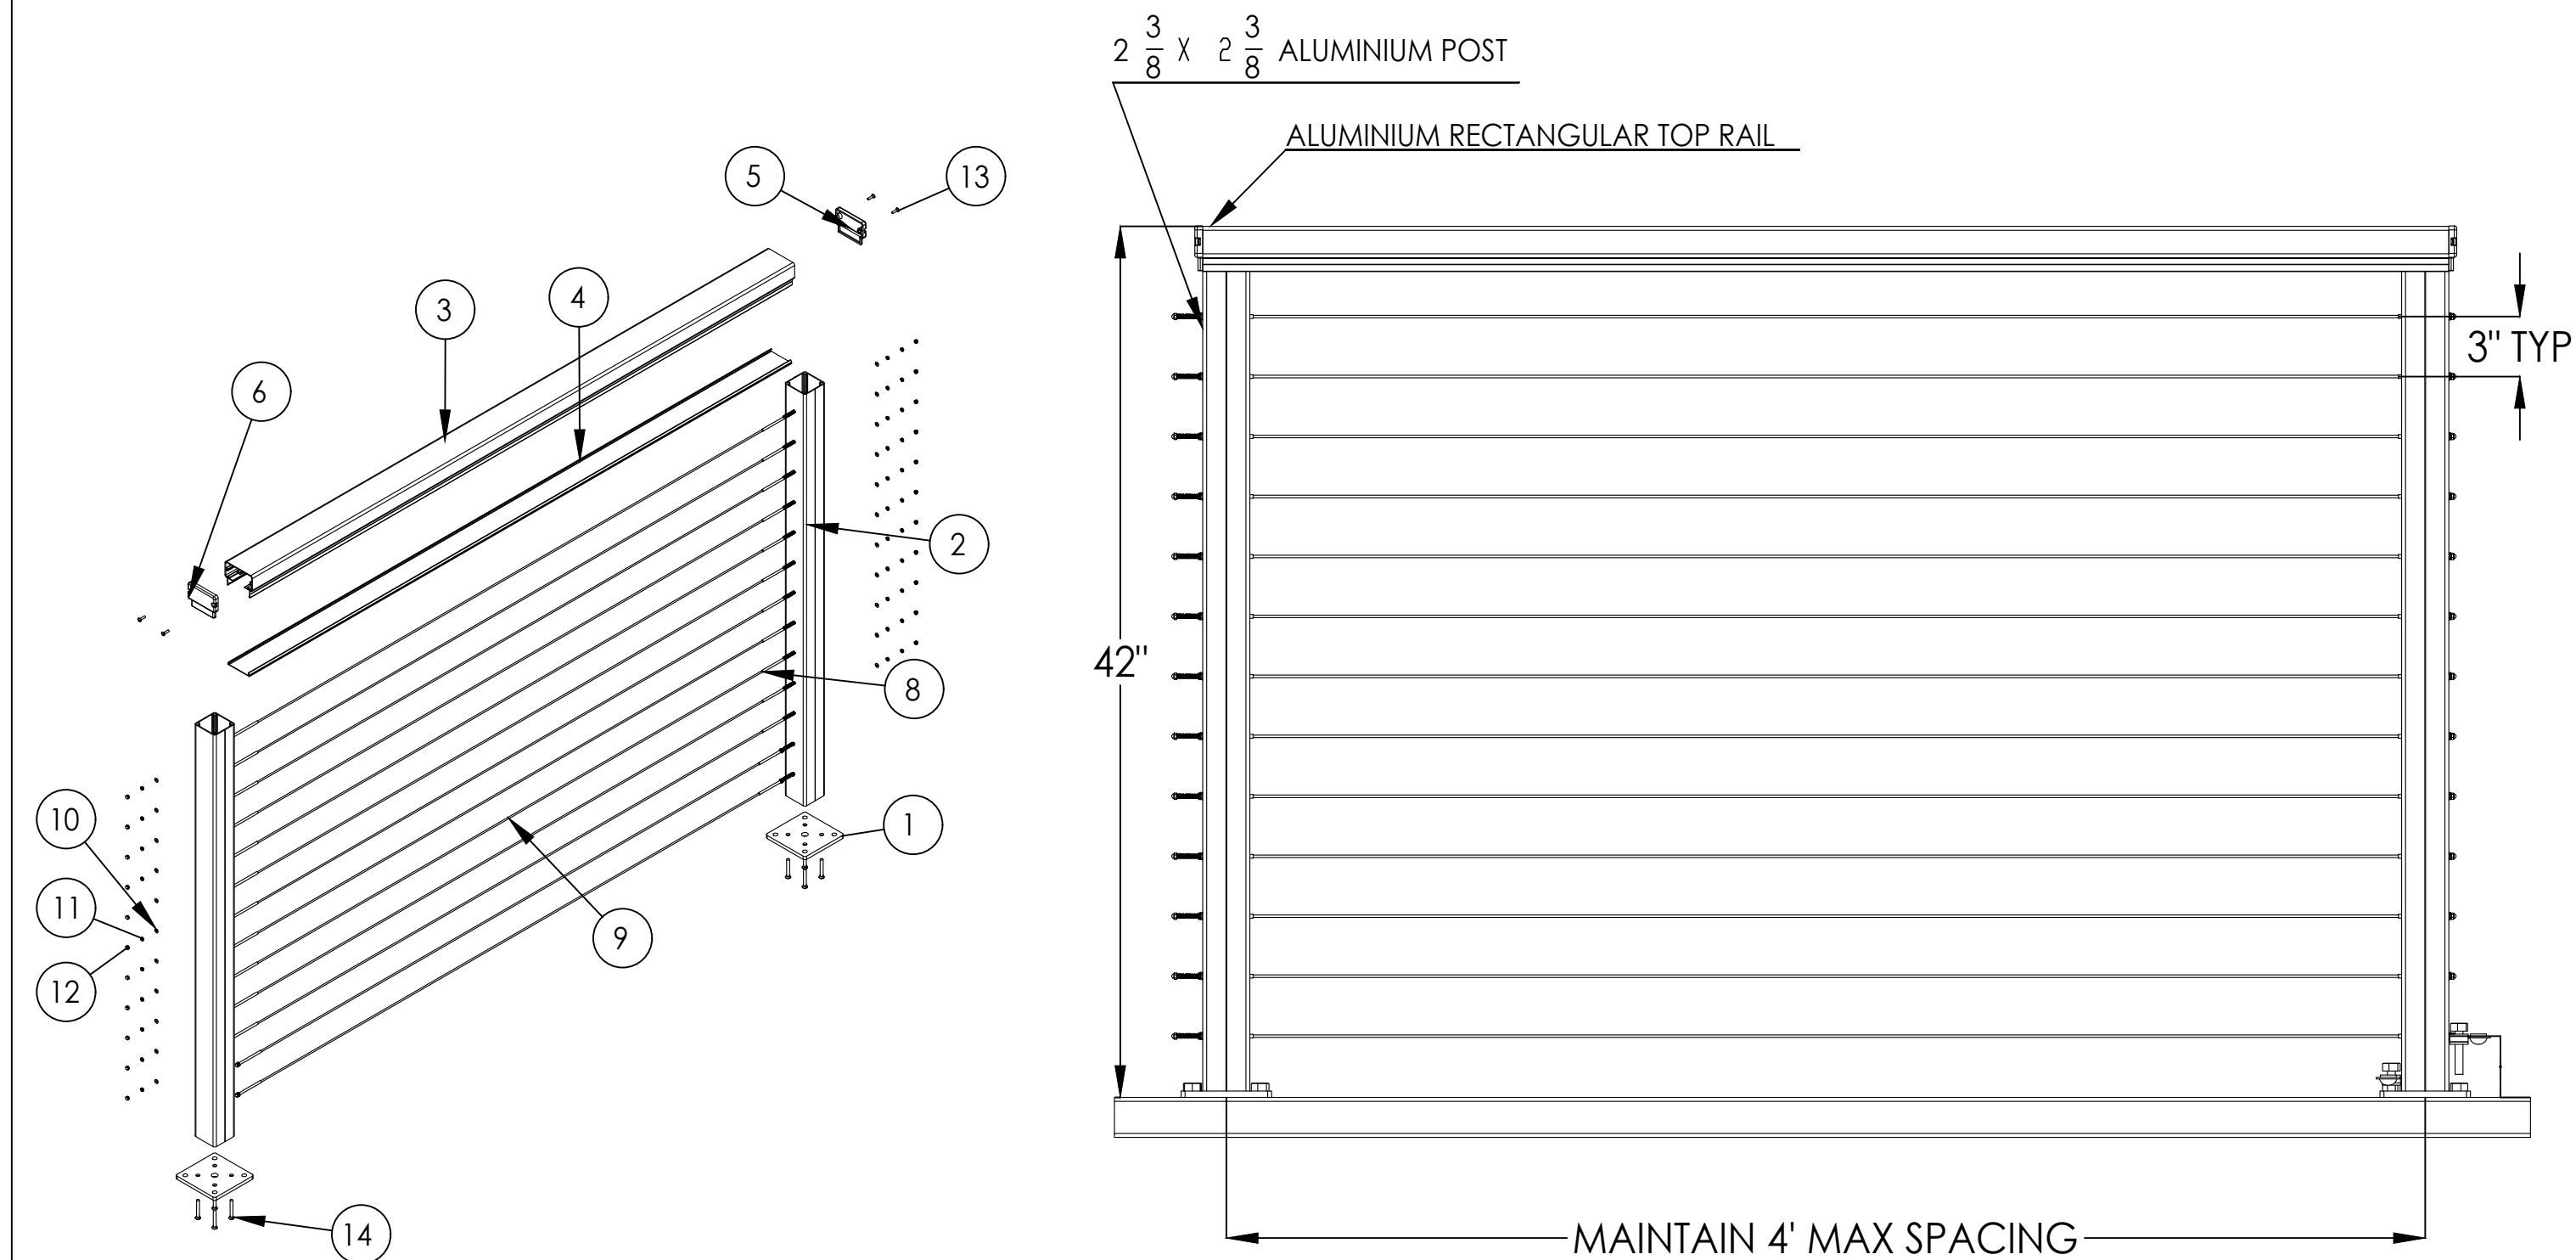


STAINLESS STEEL
HAND RAIL

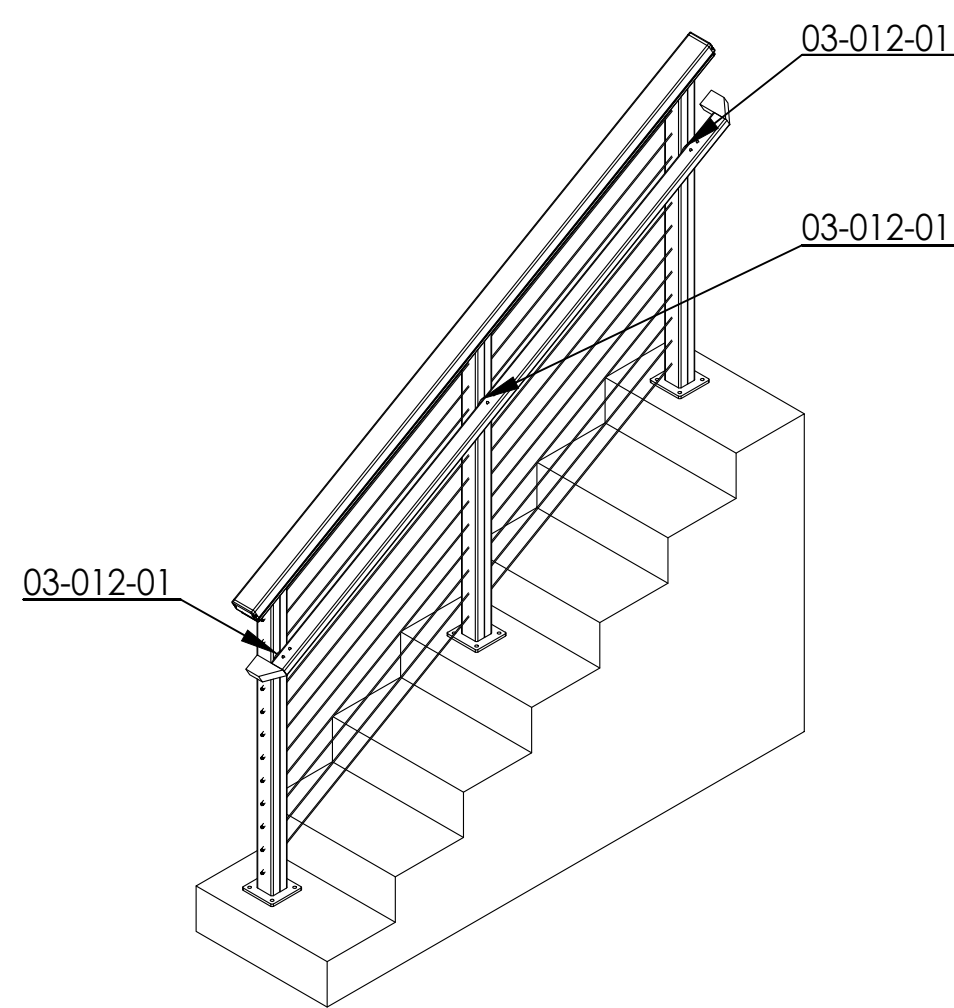


POST-TO-POST
STAND ALONE HAND RAIL

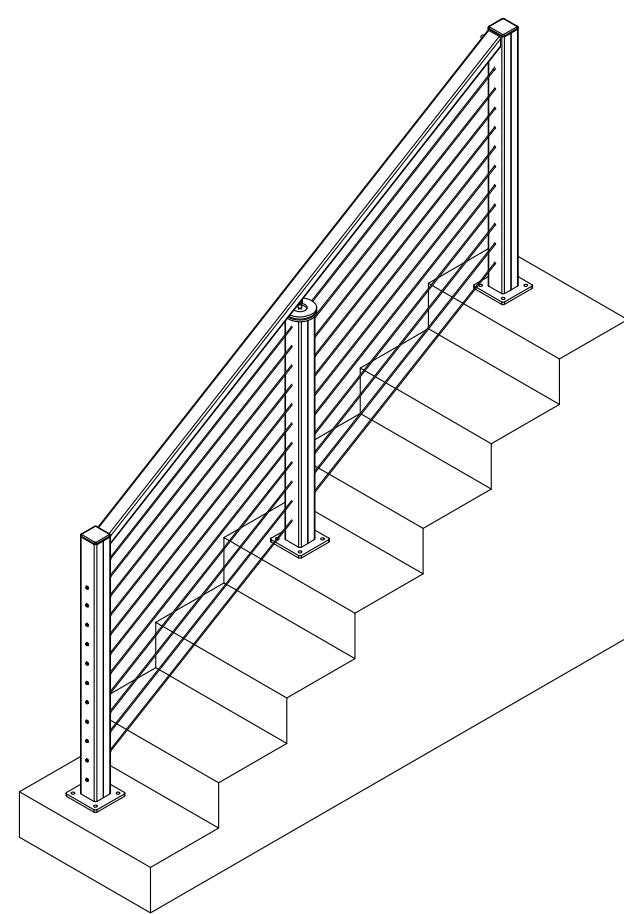


POST-TO-POST
STAIR HAND RAIL

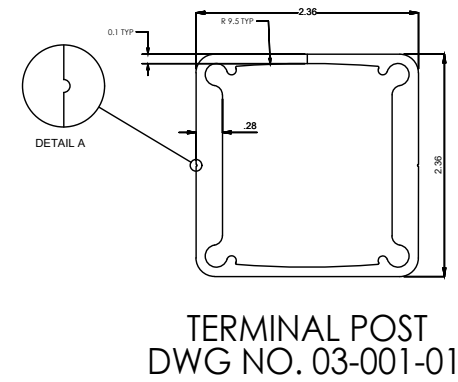


TERMINAL POST
DWG NO. 03-001-01

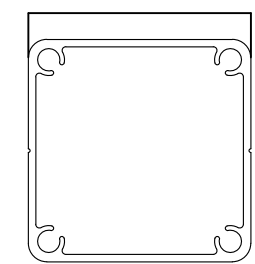


INTERMEDIATE POST
DWG NO. 03-001-02

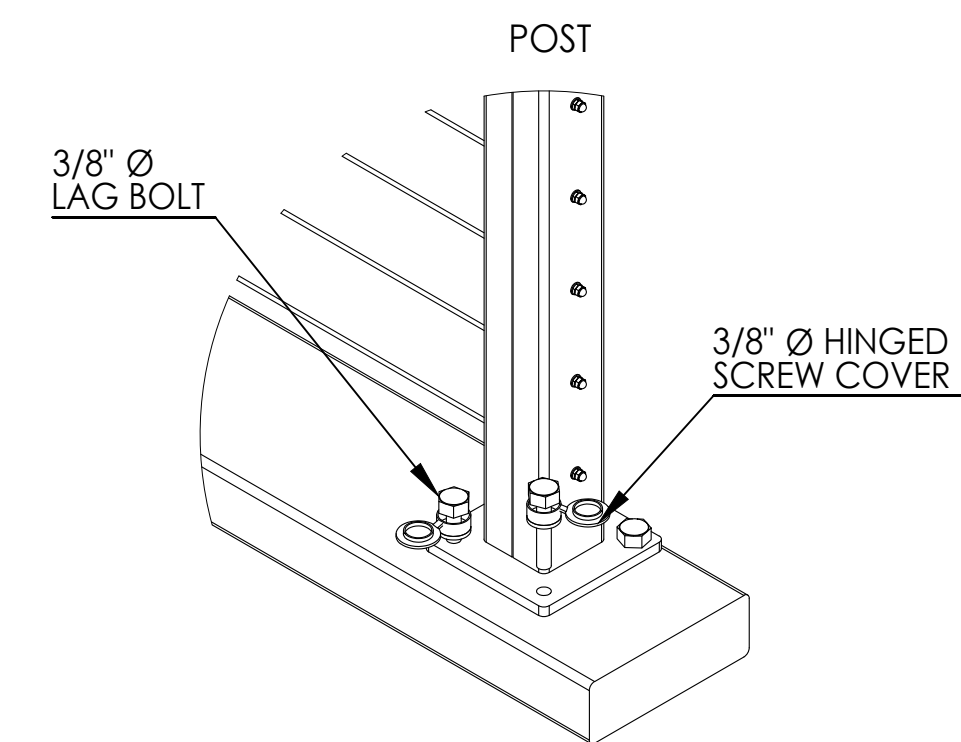

DECK MOUNT

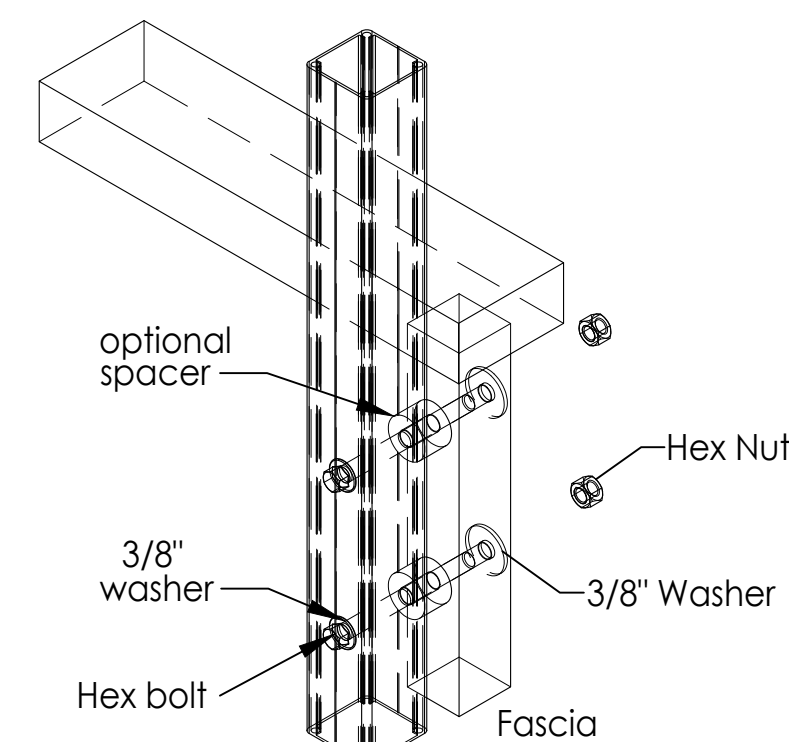


Square Post
FASCIA MOUNT

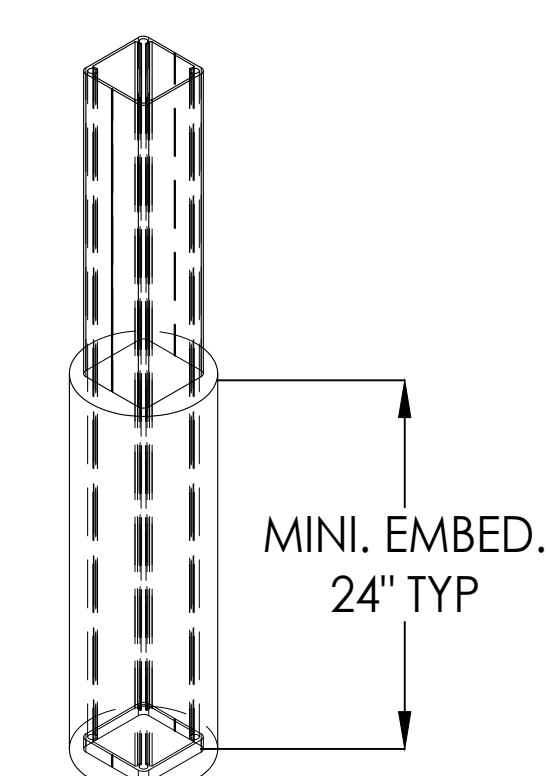


CORE MOUNT

TYPICAL MOUNTING OPTIONS

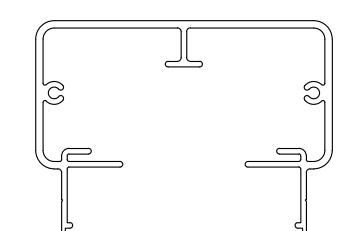

RECTANGULAR
DWG NO. 03-004-01

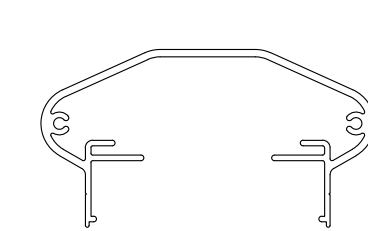


SHAPED
DWG NO. 03-002-01



WOOD
DWG NO. 07-003-01

TOP RAIL OPTIONS

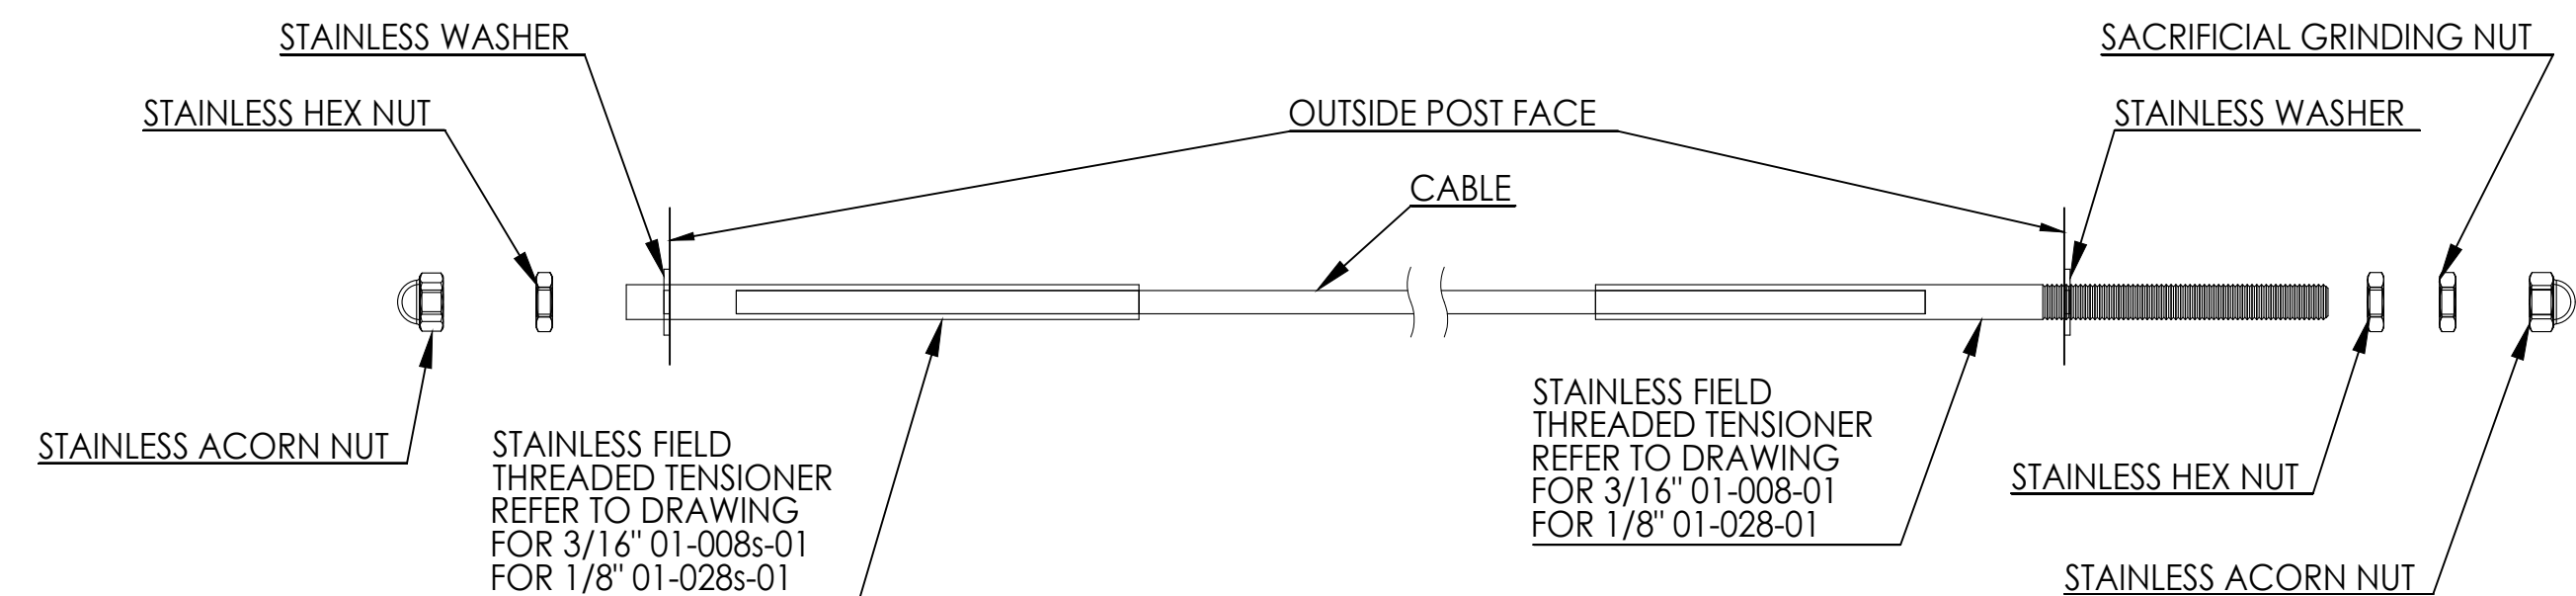


CABLE ATTACHMENT DETAIL

- CUT EXCESS THREAD.
- REMOVE SACRIFICIAL NUT.
- SCREW ON ACORN NUT.



Expires 12/31/2024

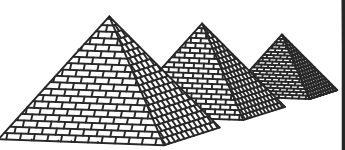

PSE
Consulting
Engineers,
Inc.

4810 B Shasta Way
Klamath Falls, Oregon
97603
Phone: (541) 850-6300
Fax: (541) 850-6233

836 Mason Way
Medford OR, 97501
www.structure1.com
pse@charter.net

Project:

STAINLESS
CABLE & RAILING

California

Owner:

Stainless Cable &
Railing

Stamp:

REVISIONS:
MARK DATE DES. BY:

DRAWN BY: AF

UPDATED BY:

NAME: DATE:

XX XX

XX XX

XX XX

XX XX

DS. BY: AF

CHK BY: AF

DATE: 06-19-2023


PROJECT #:
Stainless Cable & Railing
223-802 CA

TITLE:


Details

PAGE NO:


S1

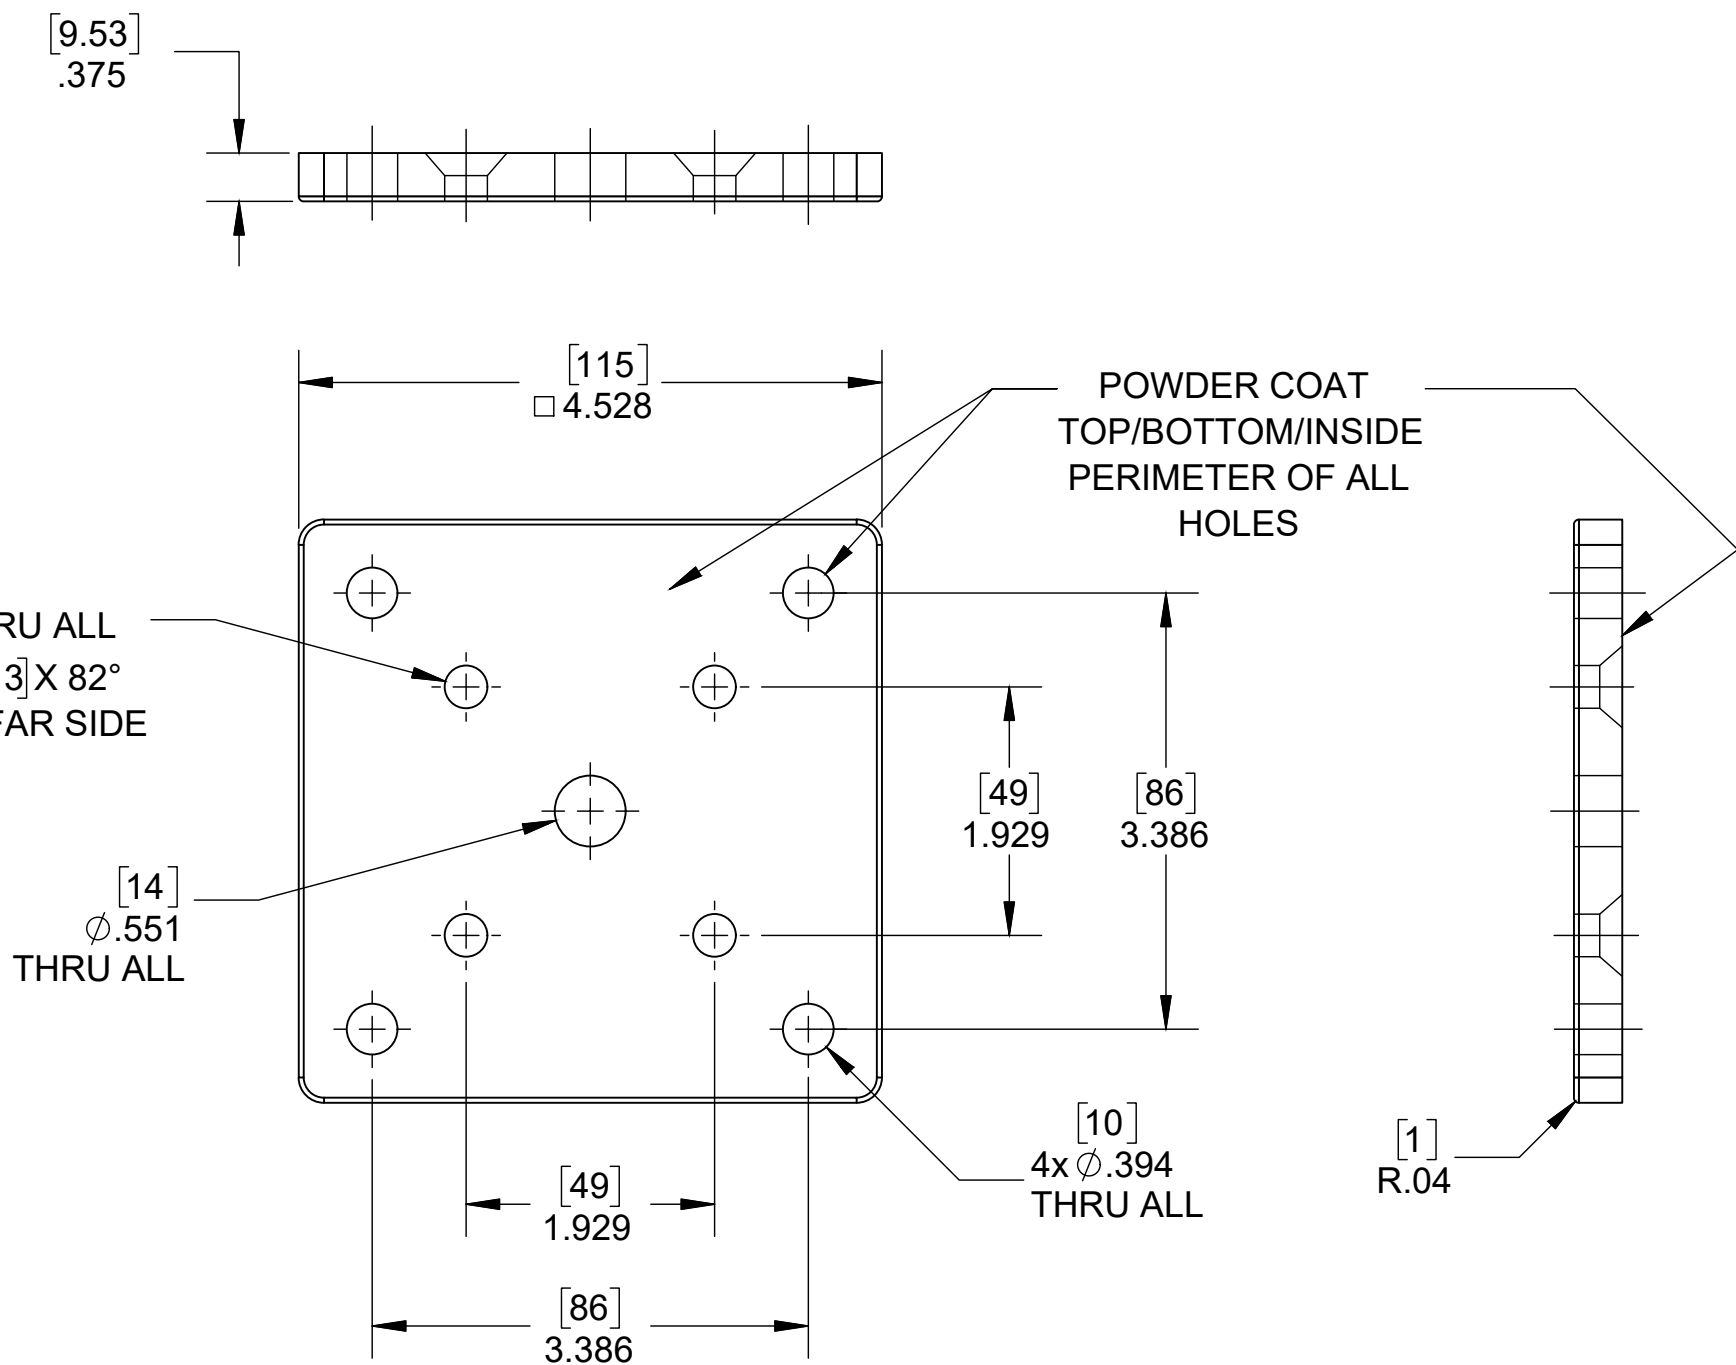


Base Plate

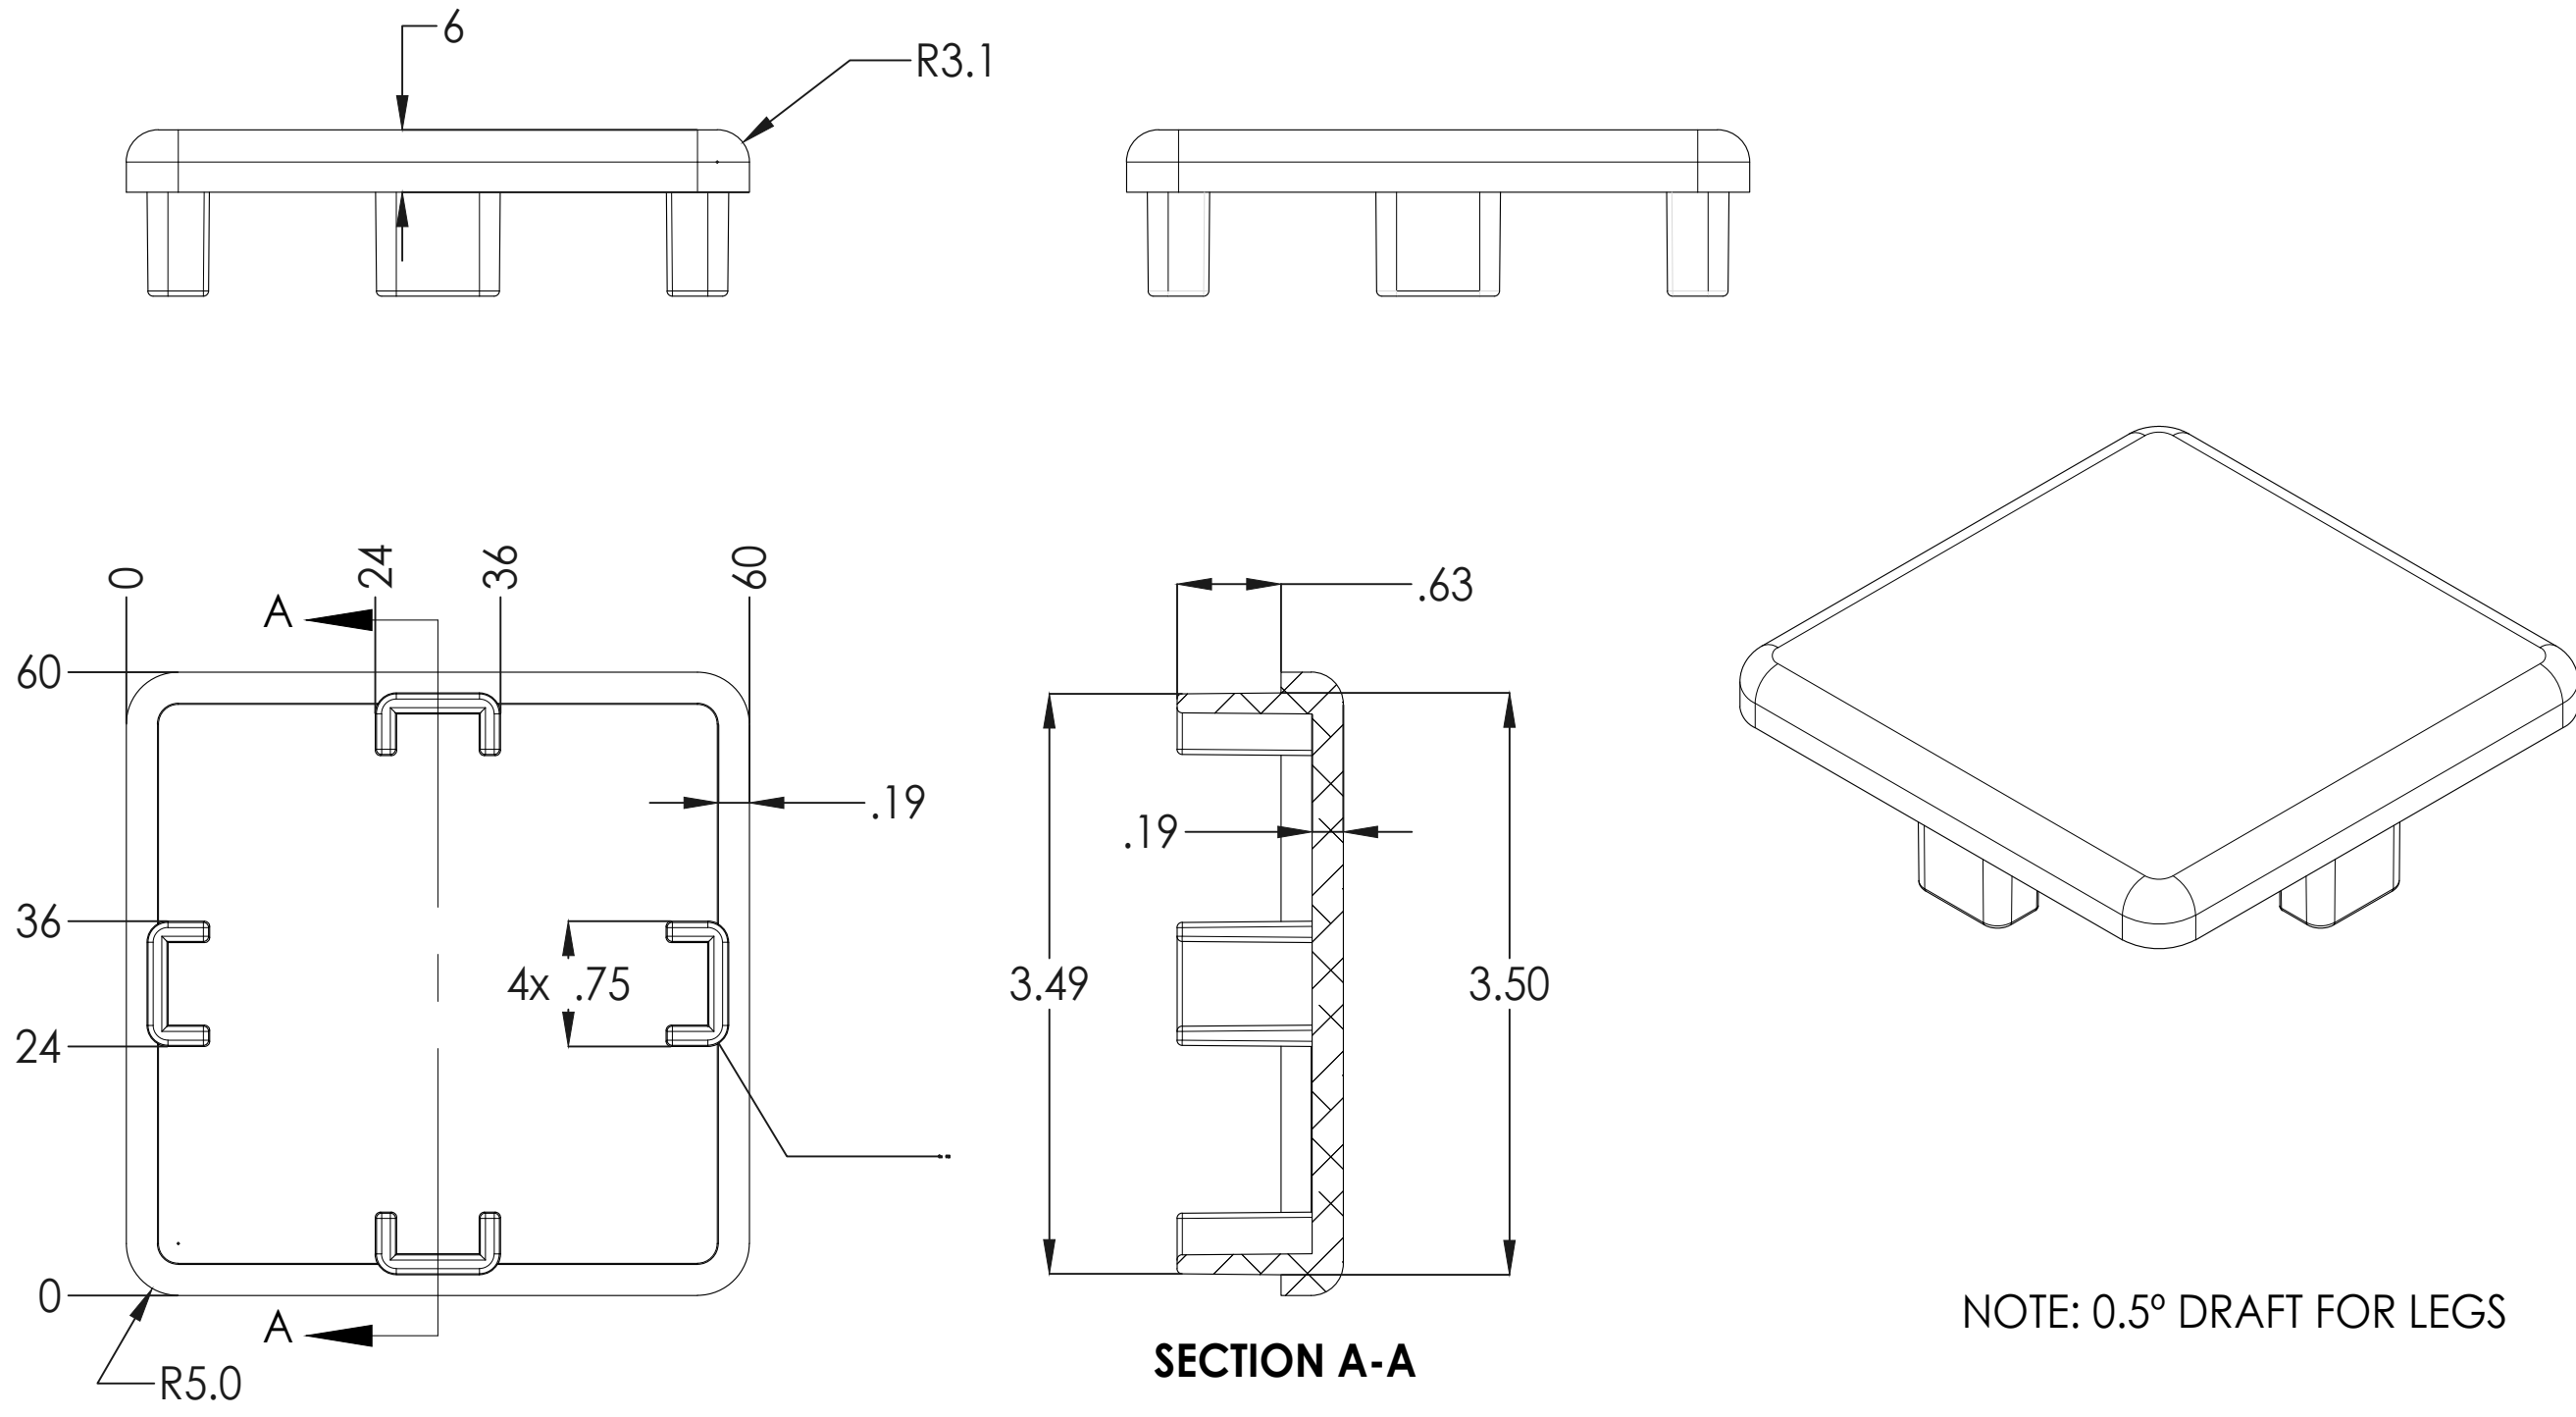


Post Cap

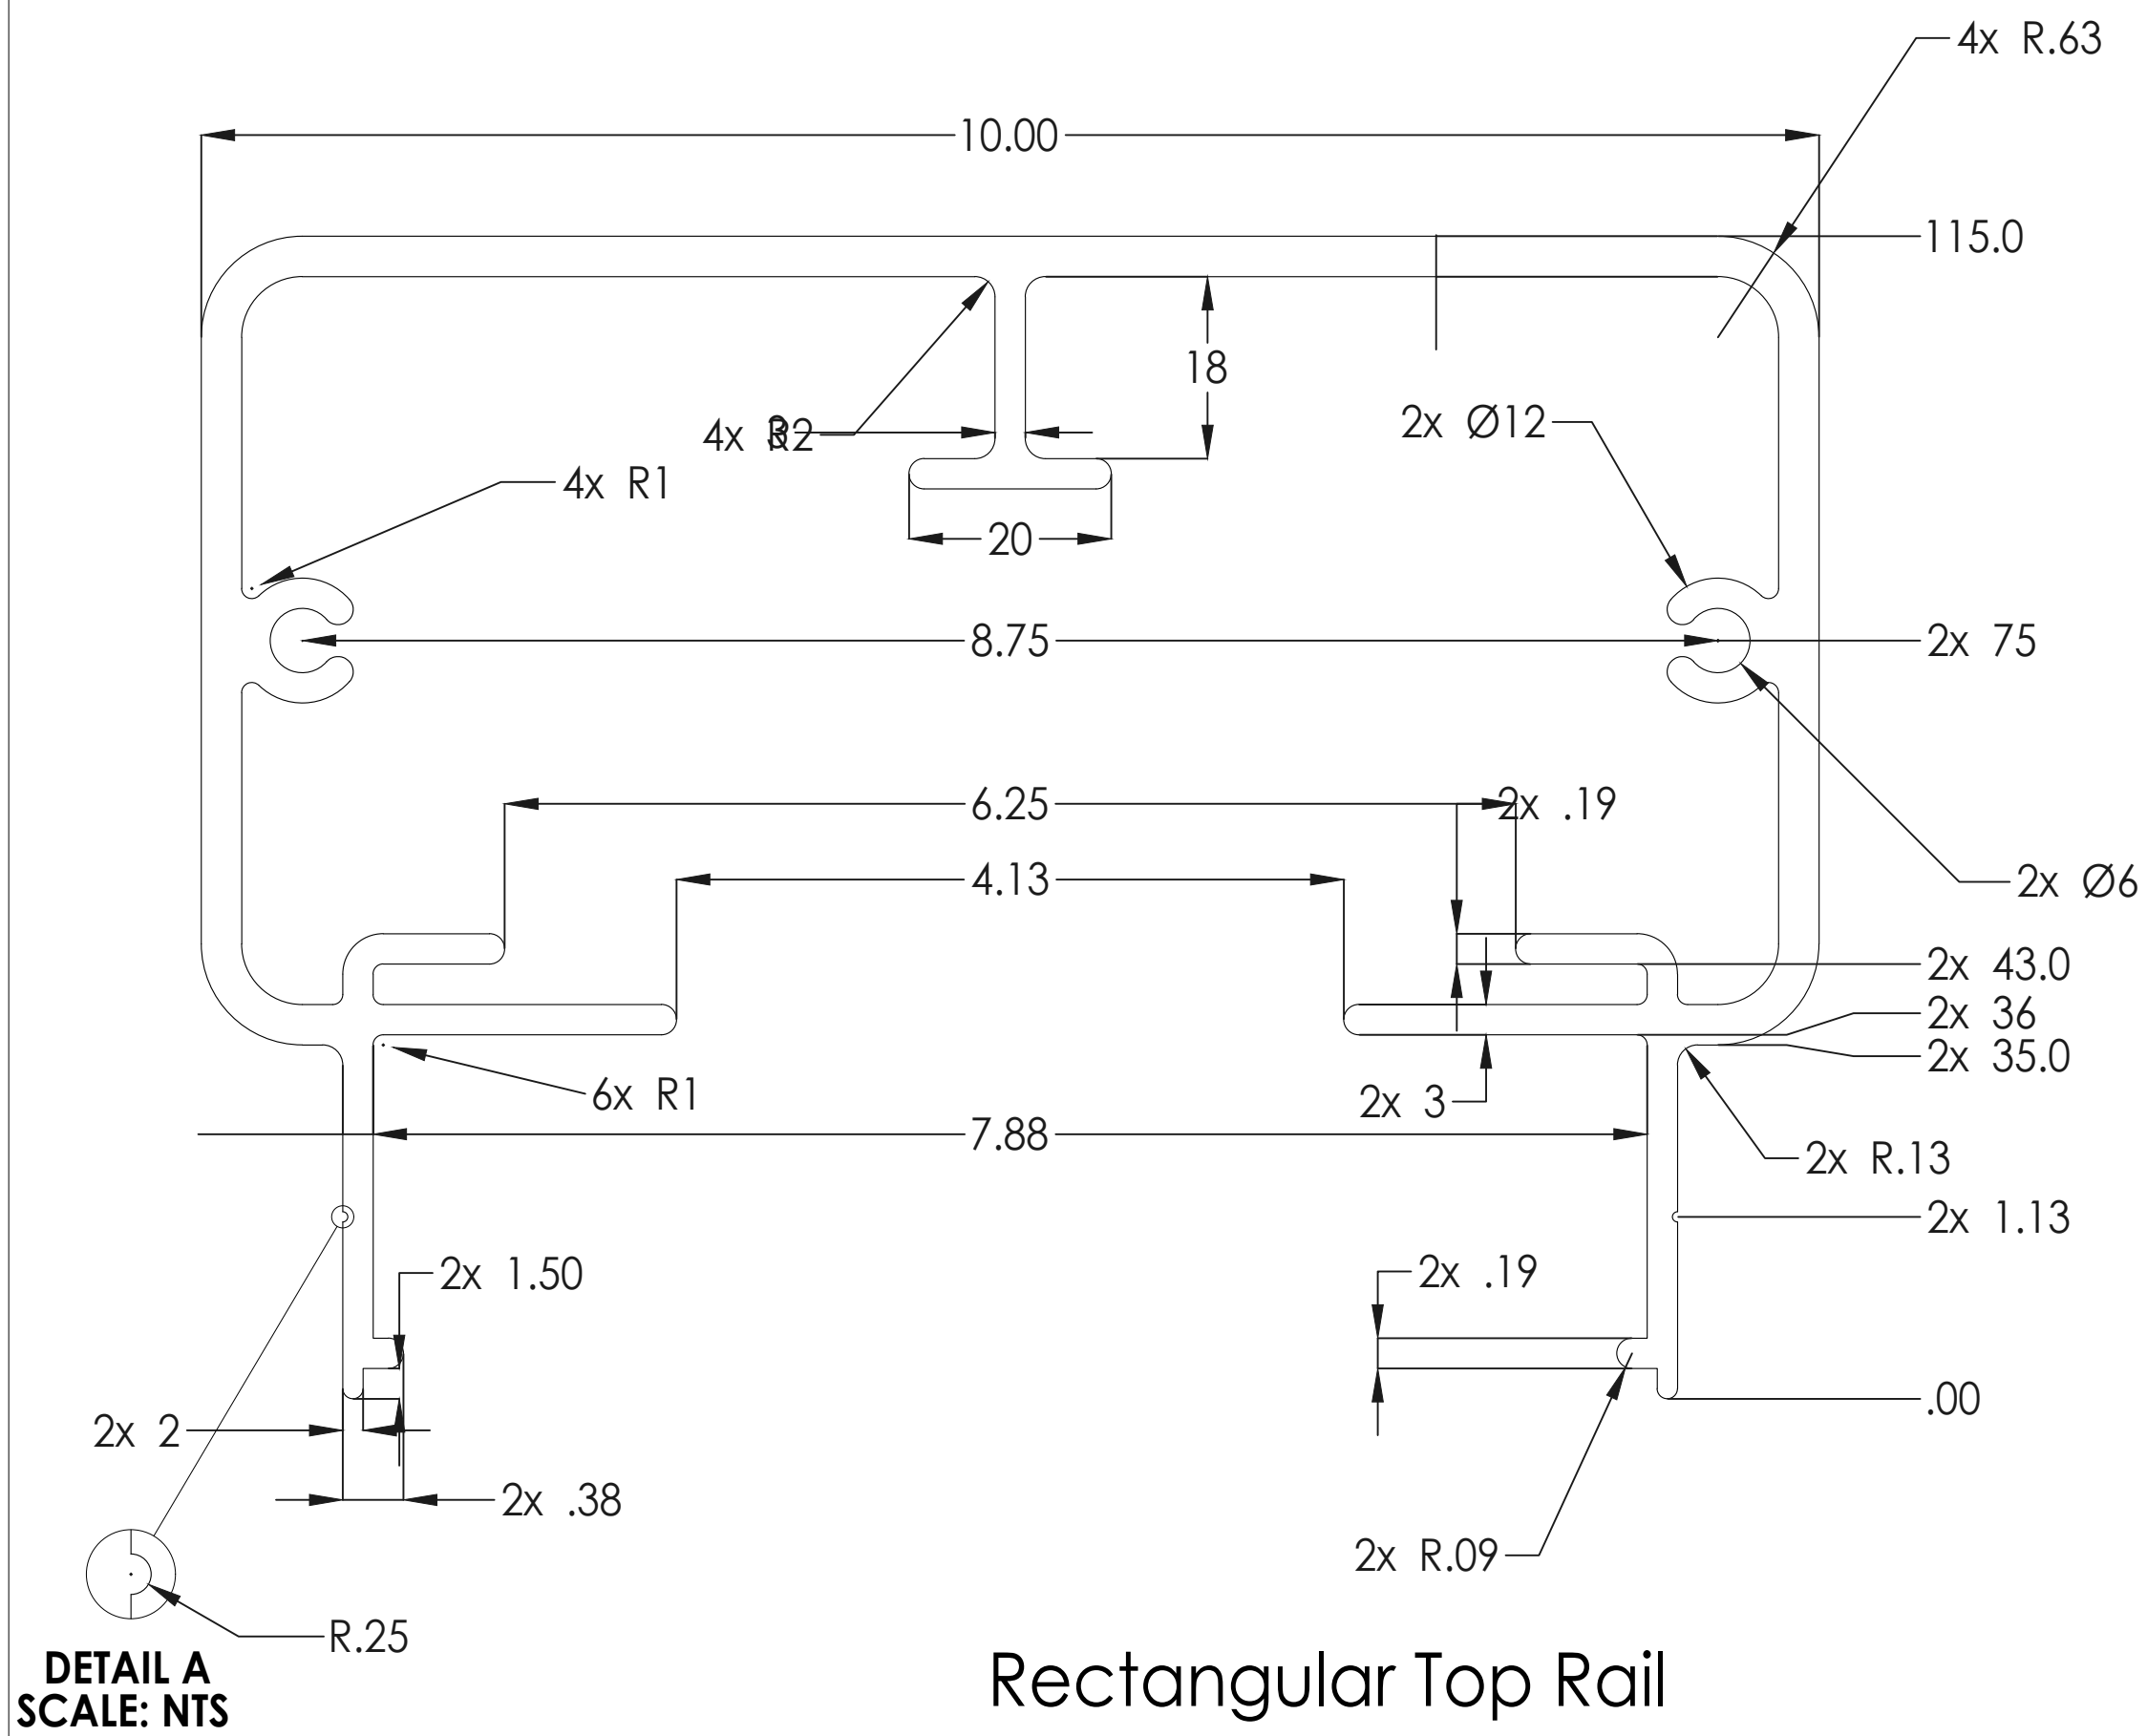

Rectangular Top Rail

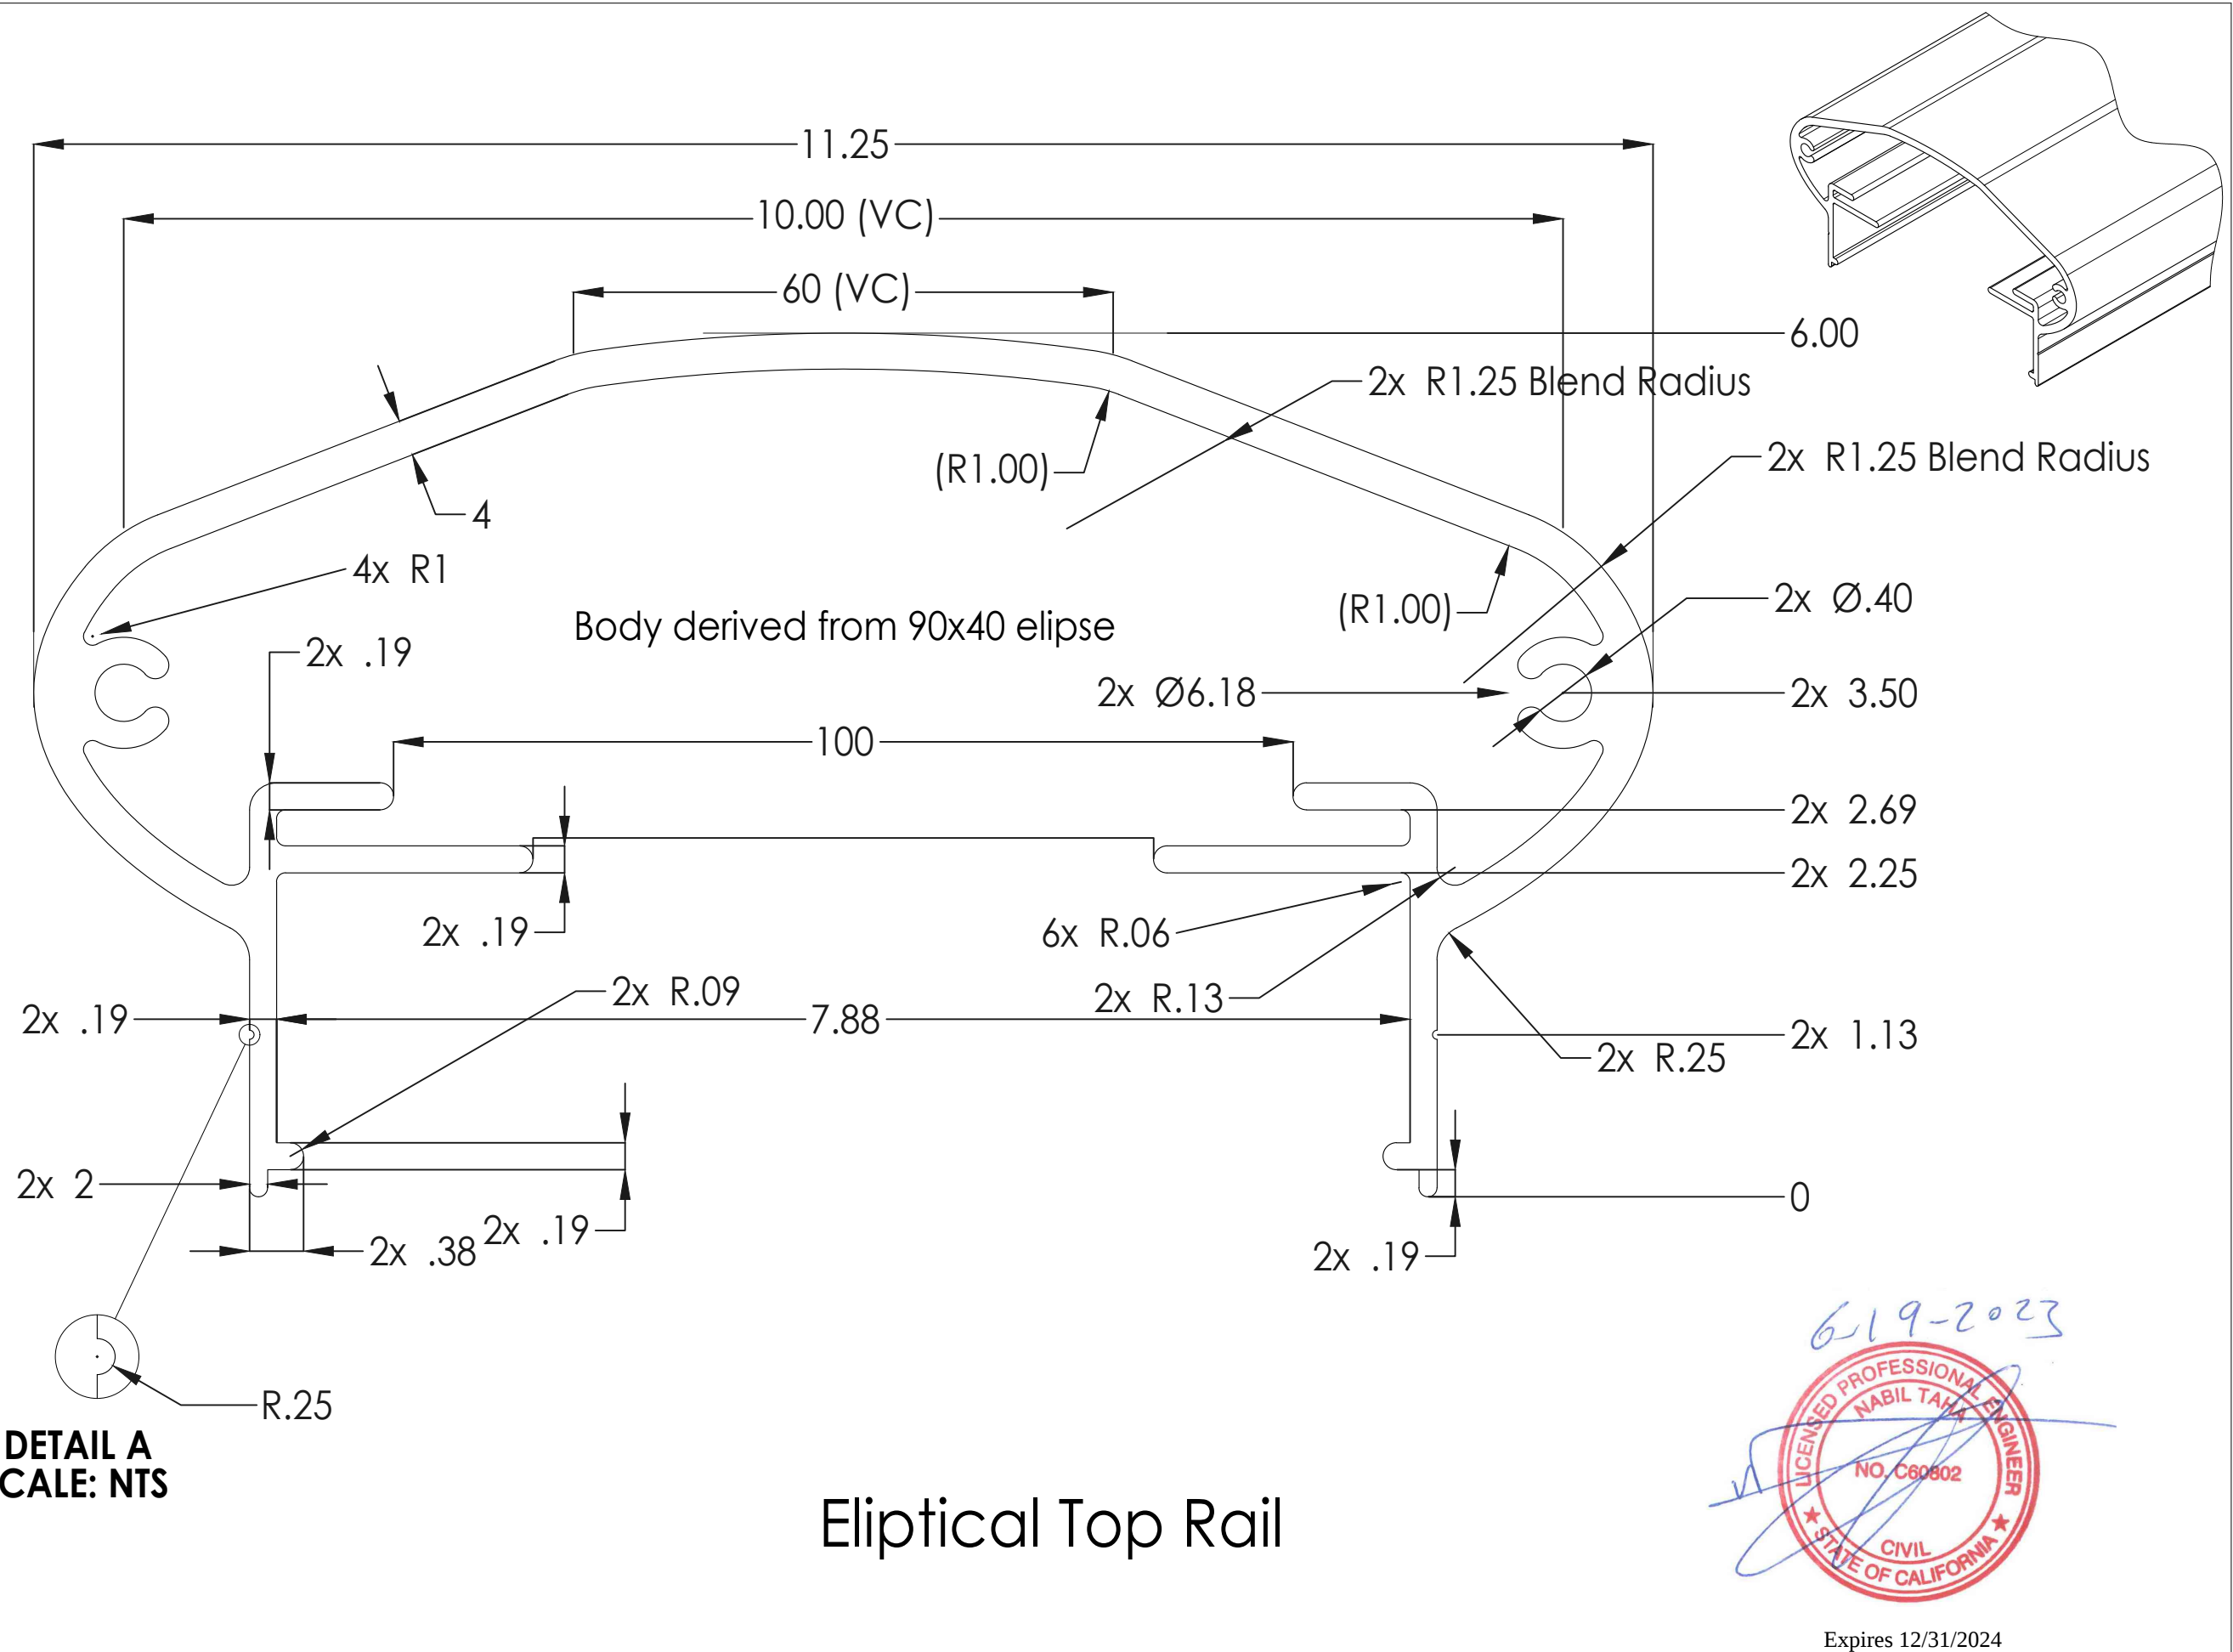

Elliptical Top Rail

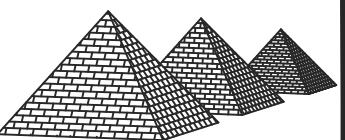

PSE
Consulting
Engineers,
Inc.

4810 B Shasta Way
Klamath Falls, Oregon
97603
Phone: (541) 850-6300
Fax: (541) 850-6233

836 Mason Way
Medford OR, 97501
www.structure1.com
pse@charter.net

Project:

STAINLESS
CABLE & RAILING

California

Owner:

Stainless Cable &
Railing

Stamp:

REVISIONS:
MARK DATE DES BY:

DRAWN BY: AF

UPDATED BY:

NAME:	DATE:
XX	XX
XX	XX
XX	XX
XX	XX

DS, BY: AF

CHK BY: AF





DATE: 06-19-2023

PROJECT #:
Stainless Cable & Railing
223-802 CA

TITLE:
Details

PAGE NO:

S2

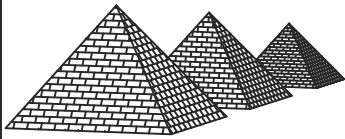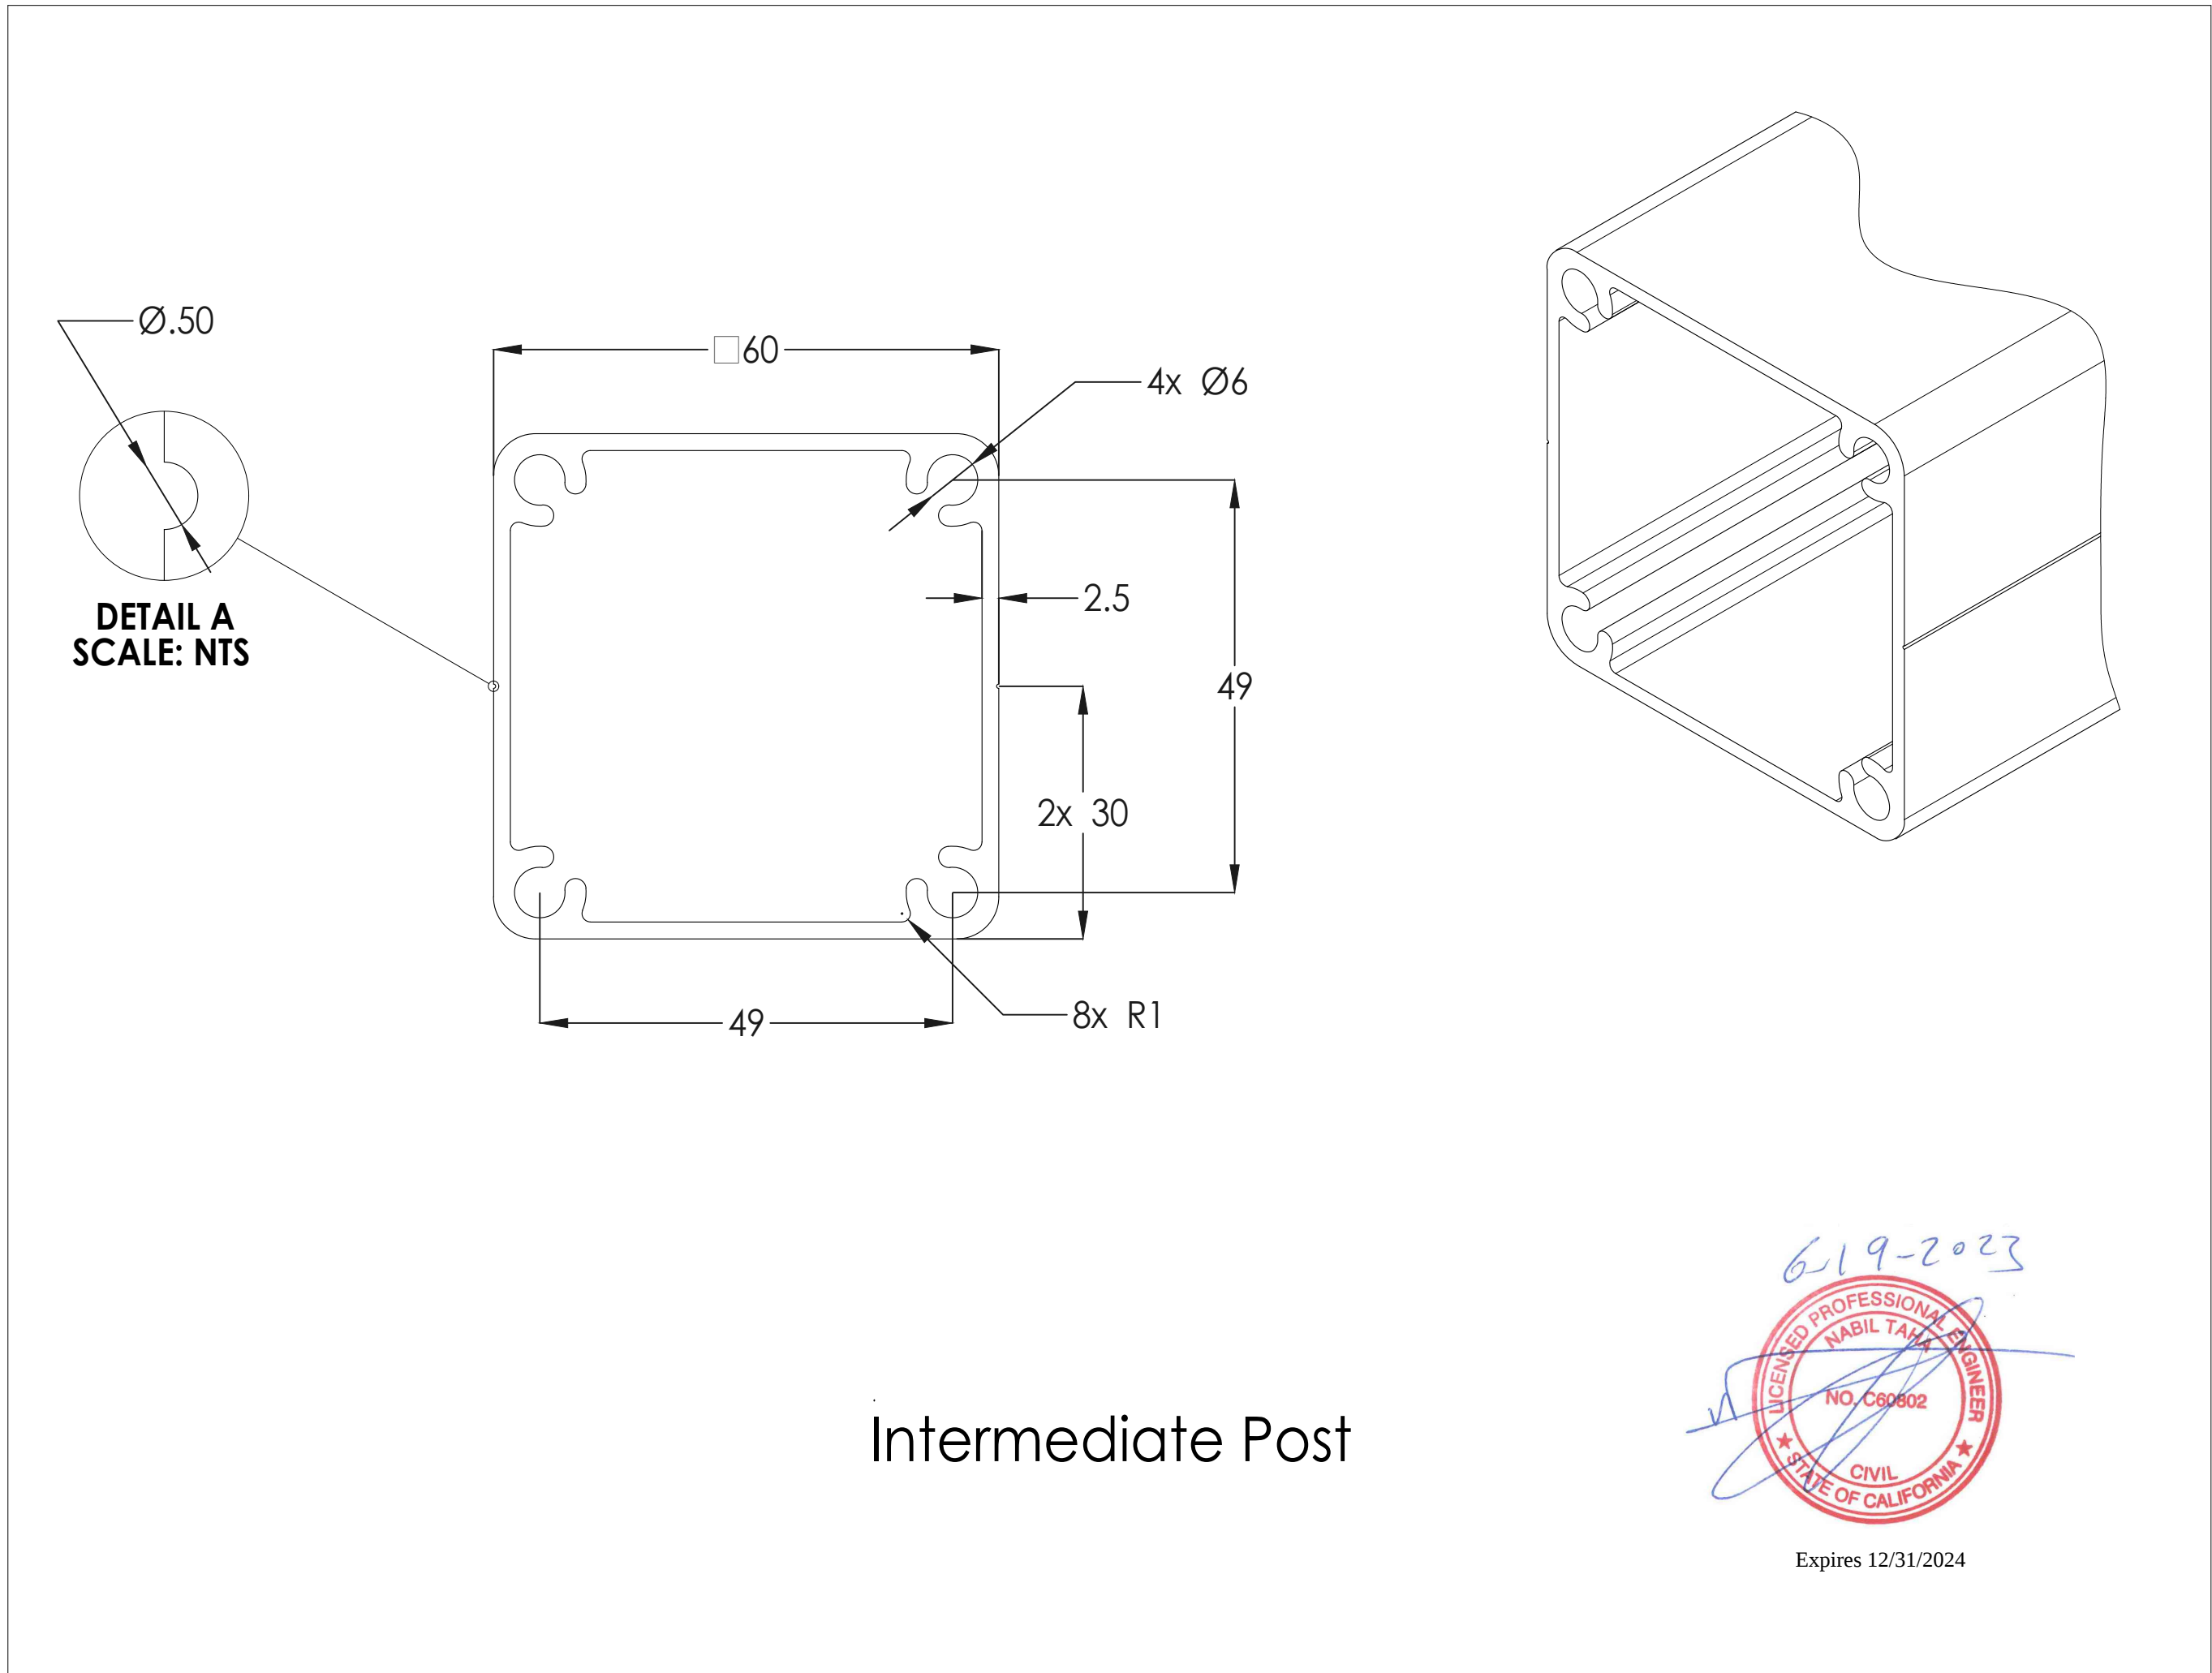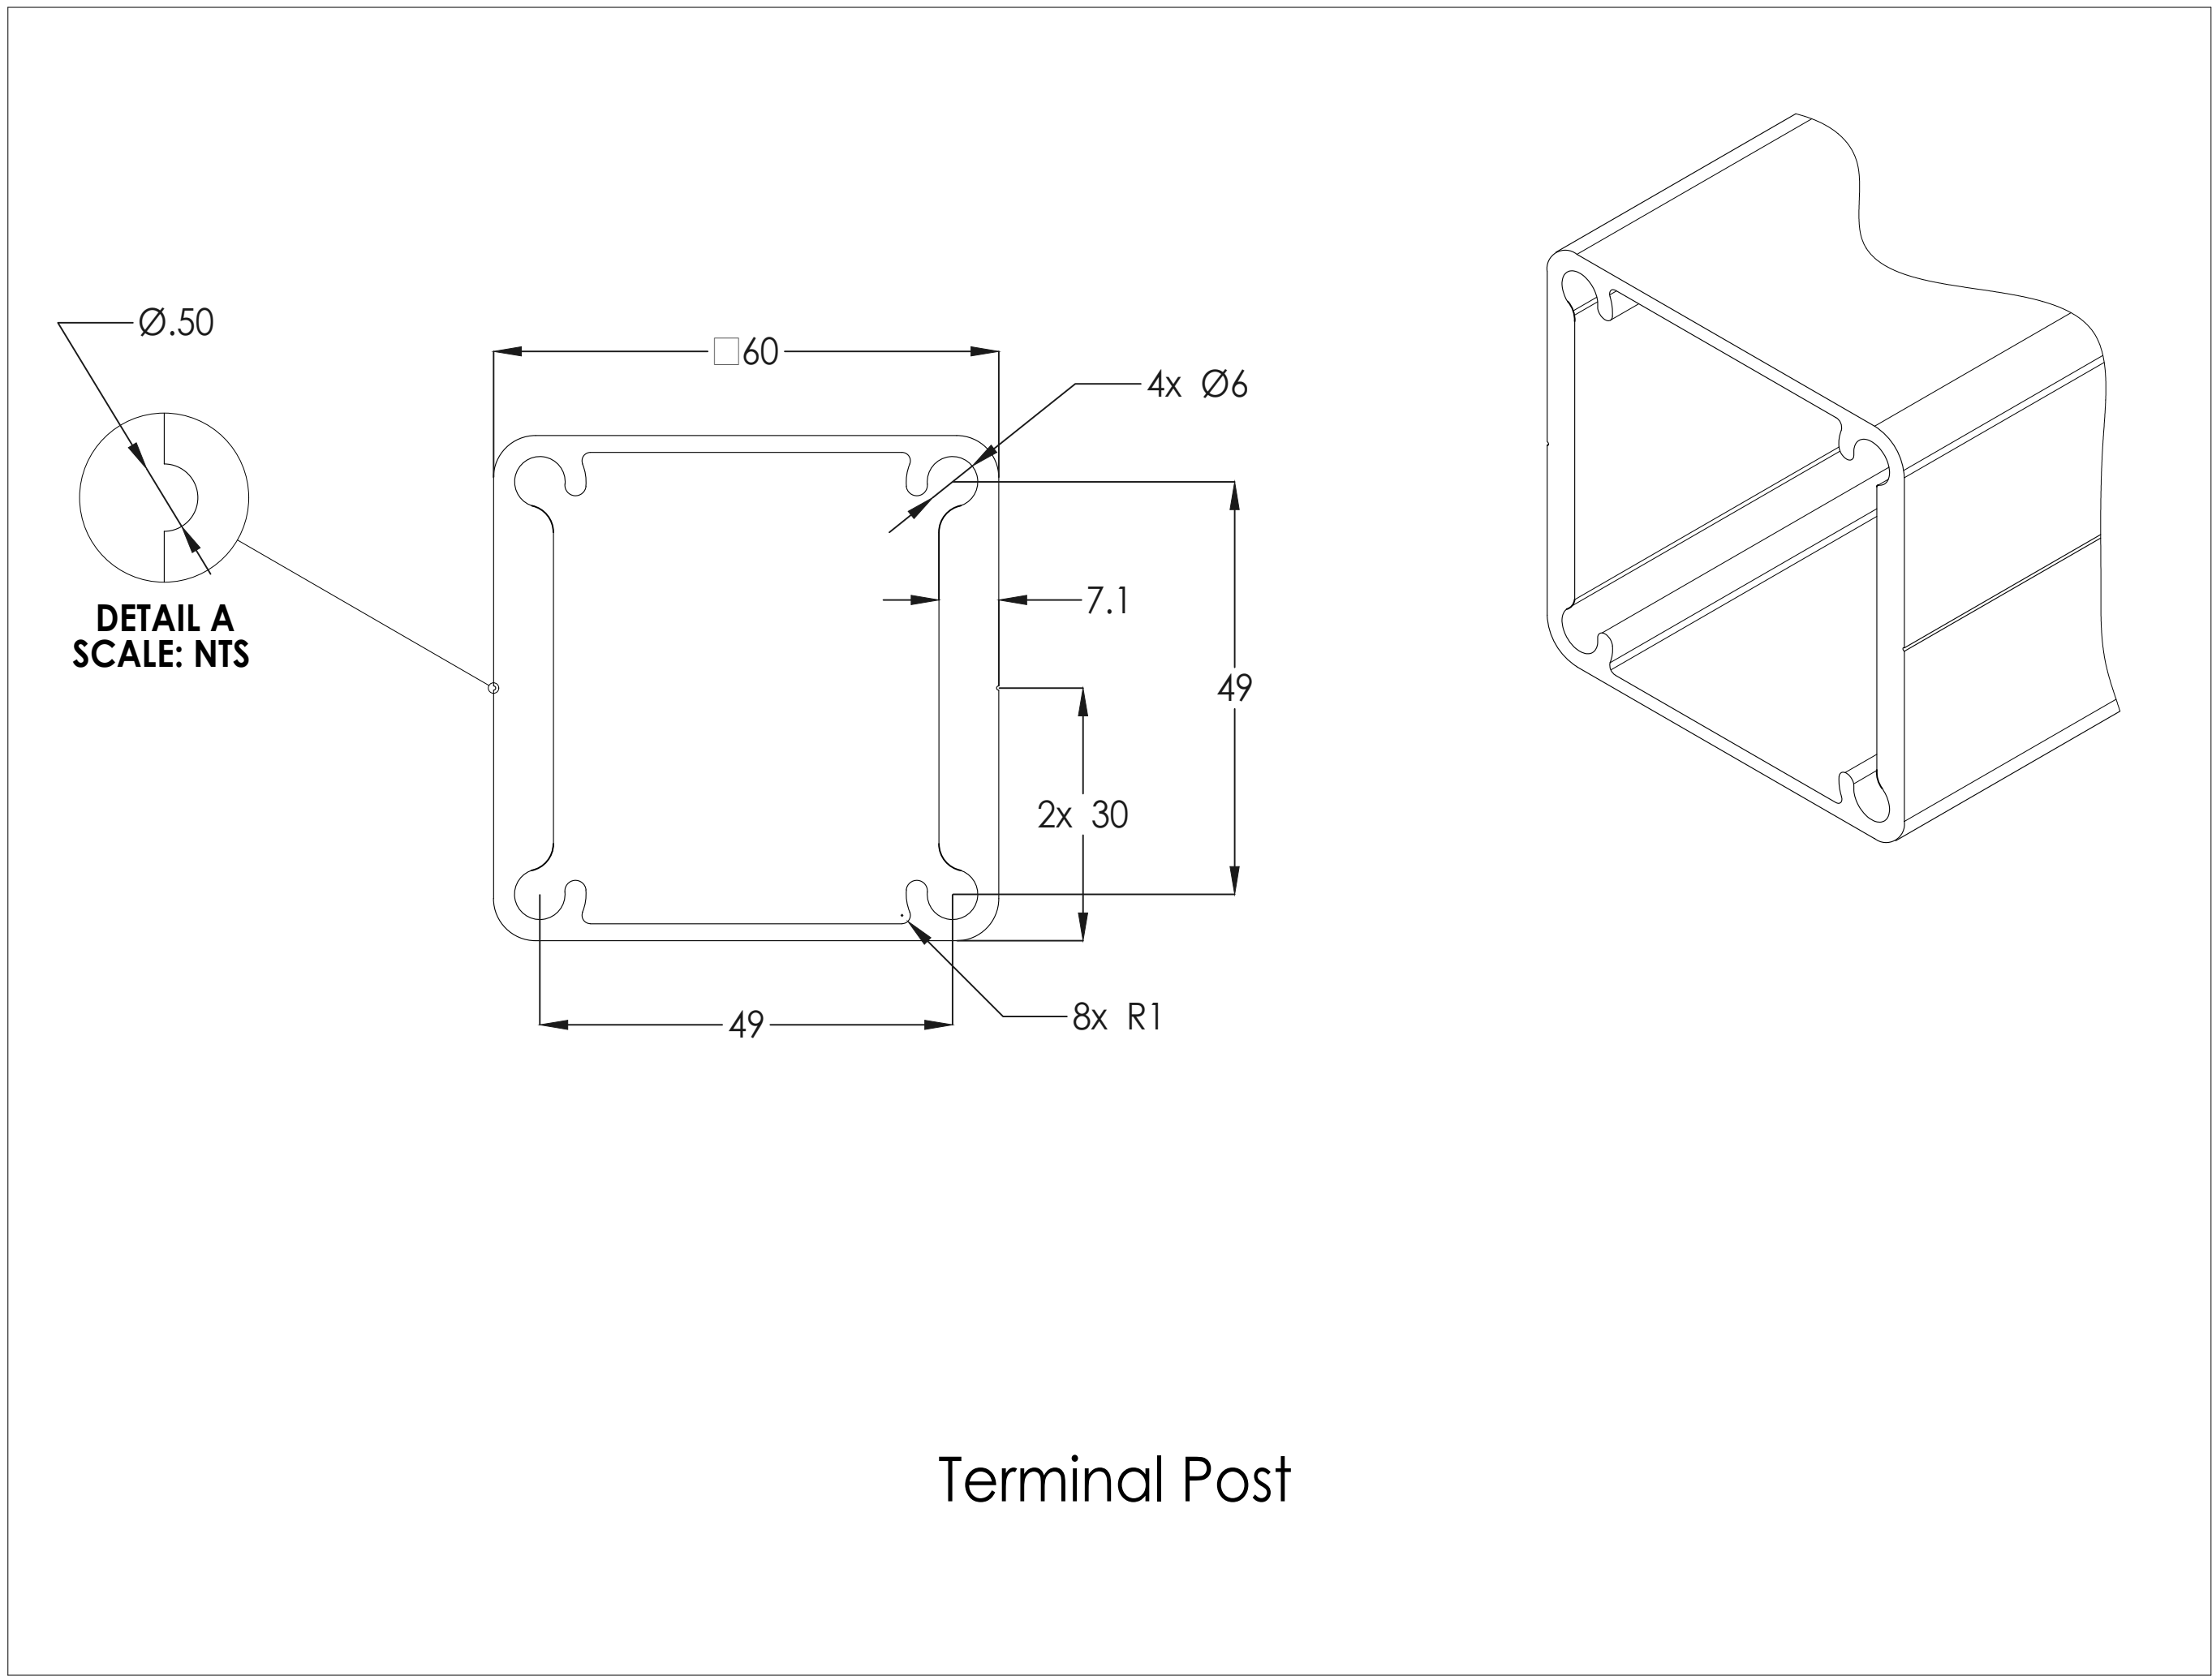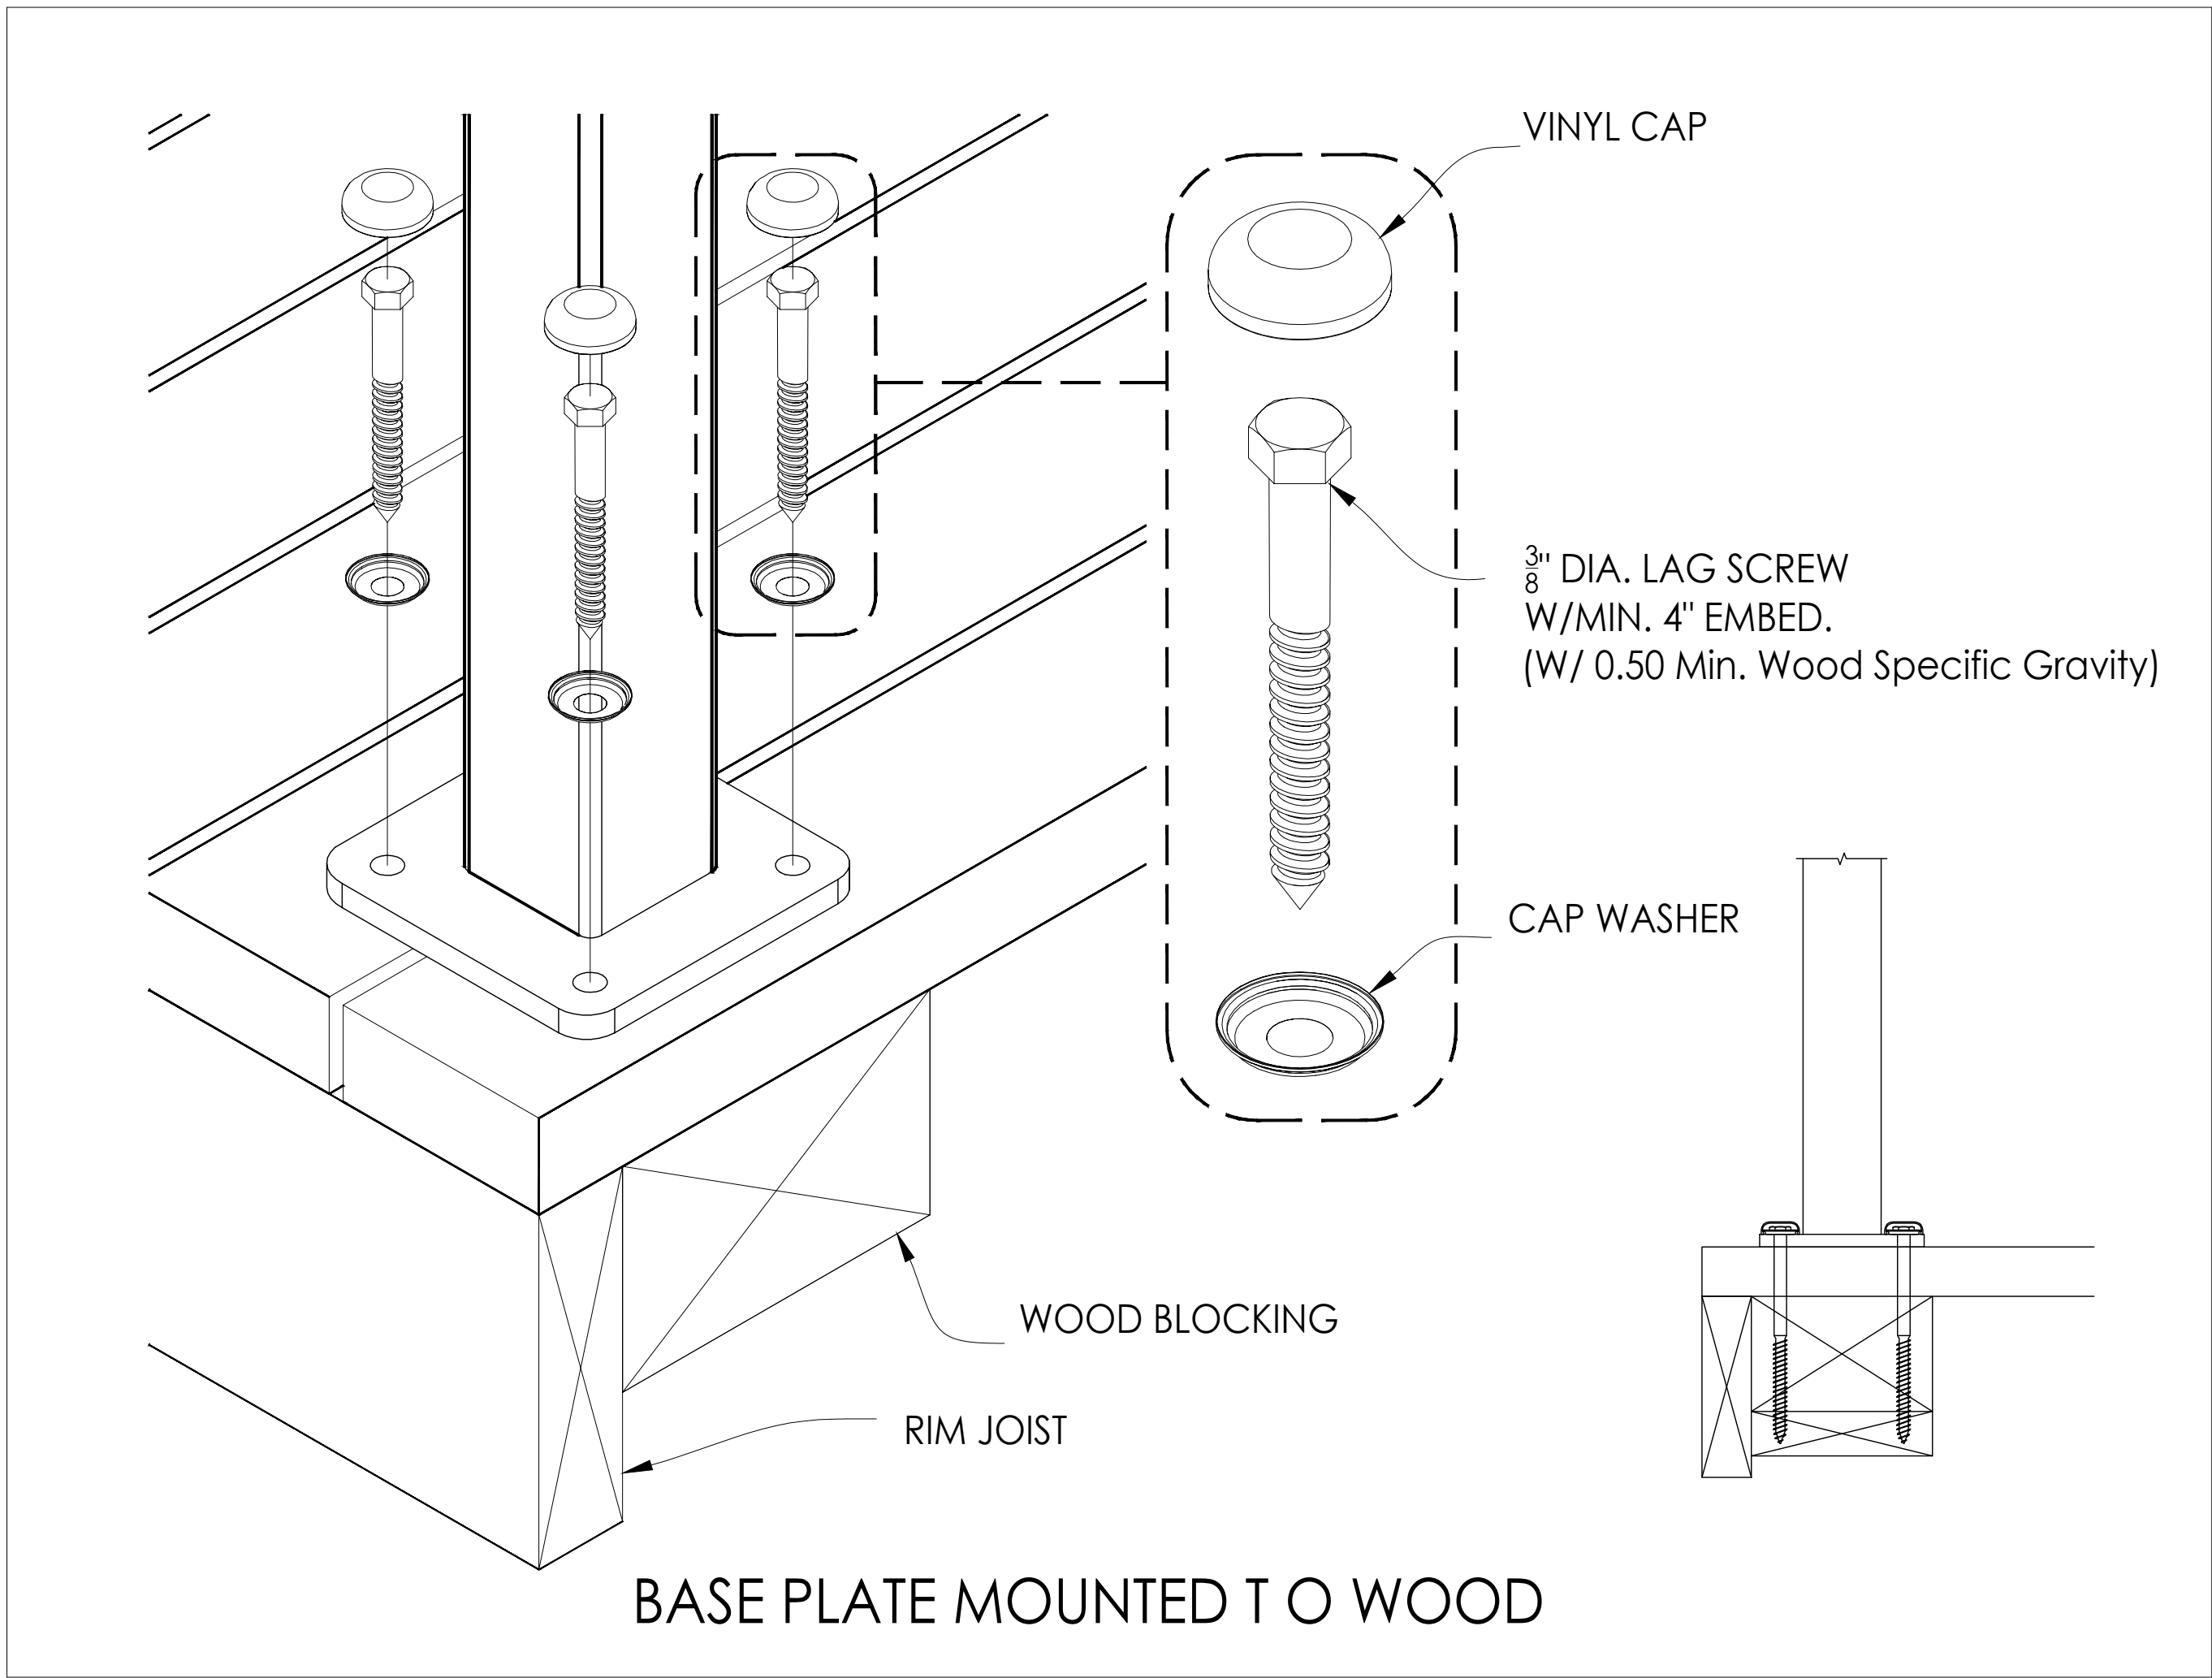

PSE
Consulting
Engineers,
Inc.

4810 B Shasta Way
Klamath Falls, Oregon
97603
Phone: (541) 850-6300
Fax: (541) 850-6233
836 Mason Way
Medford OR, 97501
www.structure1.com
pse1@charter.net

Project:

STAINLESS
CABLE & RAILING

California

Owner:

Stainless Cable &
Railing

Stamp:

REVISIONS:
MARK DATE DES. BY:

DRAWN BY: AF	
UPDATED BY:	
NAME:	DATE:
XX	XX
XX	XX
XX	XX
XX	XX
DS. BY: AF	
CHK BY: AF	
DATE: 06-19-2023	

PROJECT #:
Stainless Cable & Railing
223-802 CA

TITLE:
Details

PAGE NO:

S3